



SECCIÓ A-A'
E:1/6

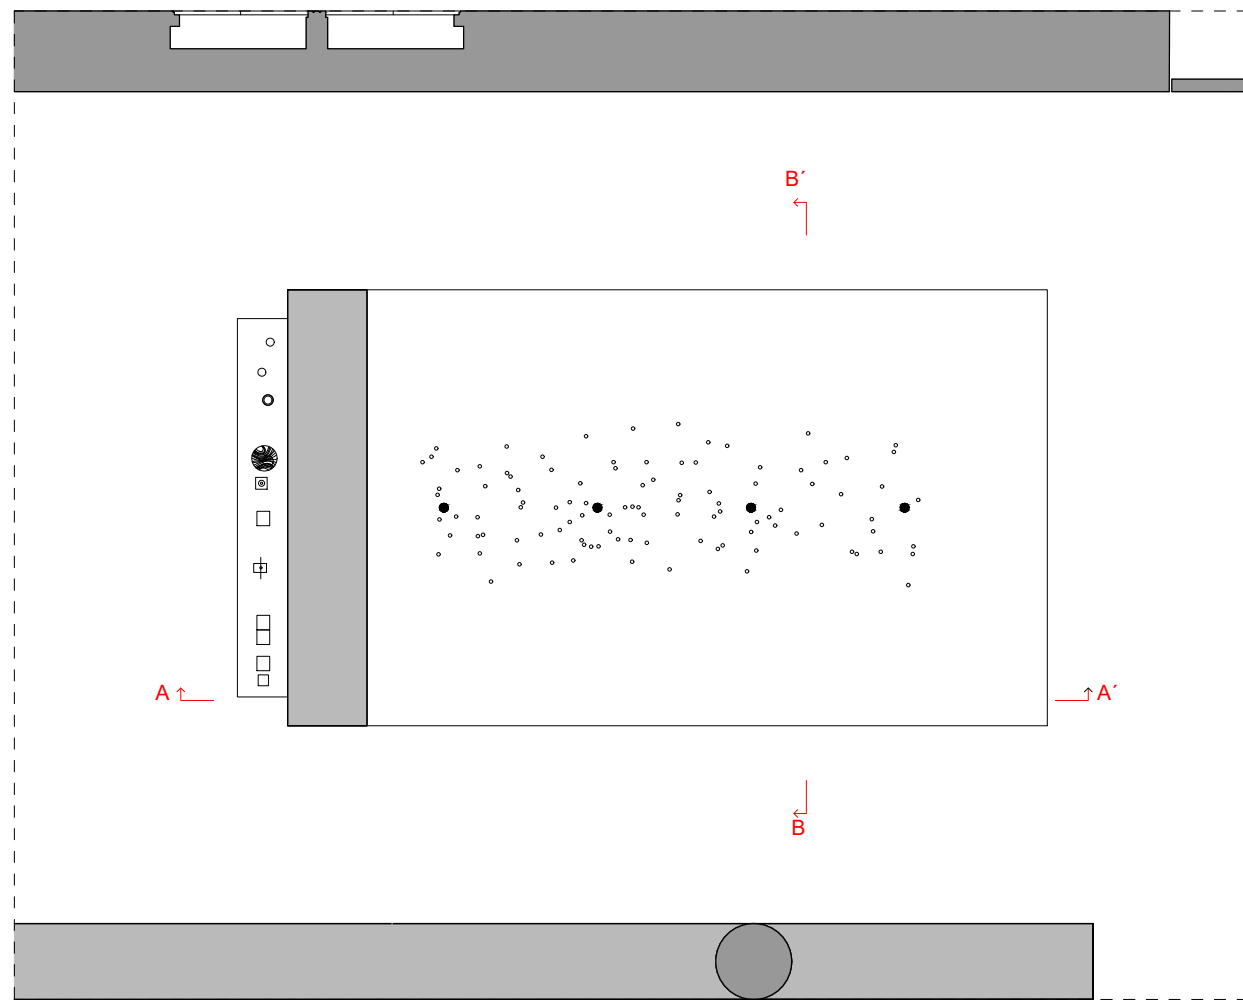

PLANTA
E:1/6

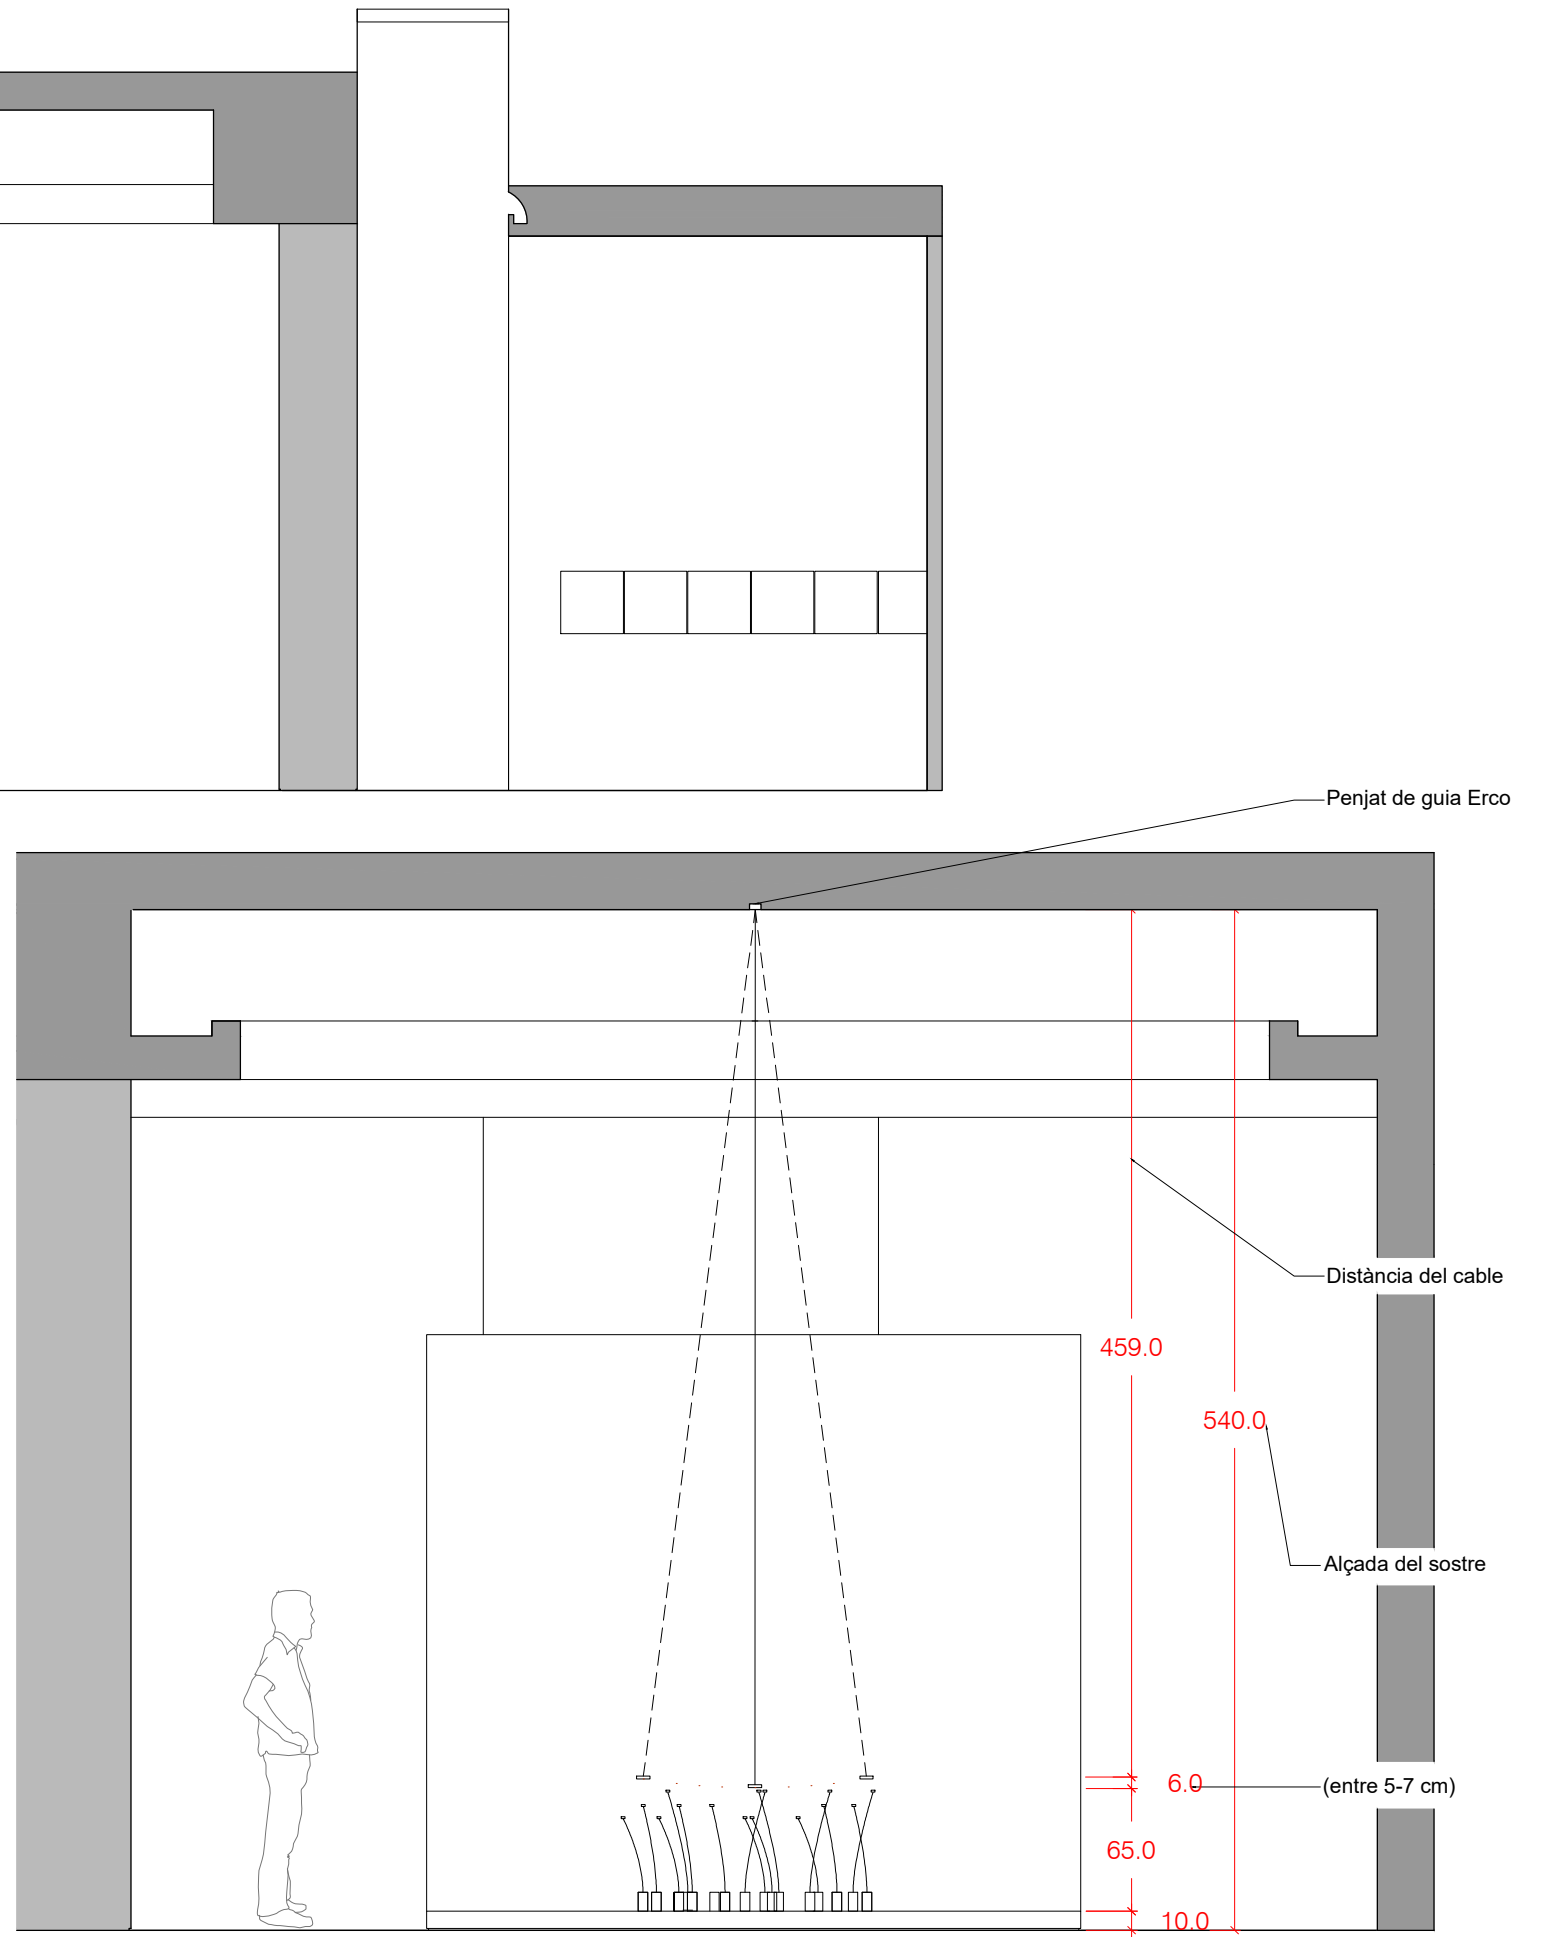

SECCIÓ B-B'
E:1/4

